


DIAMETER



∅ 1,5m/ 4.9'

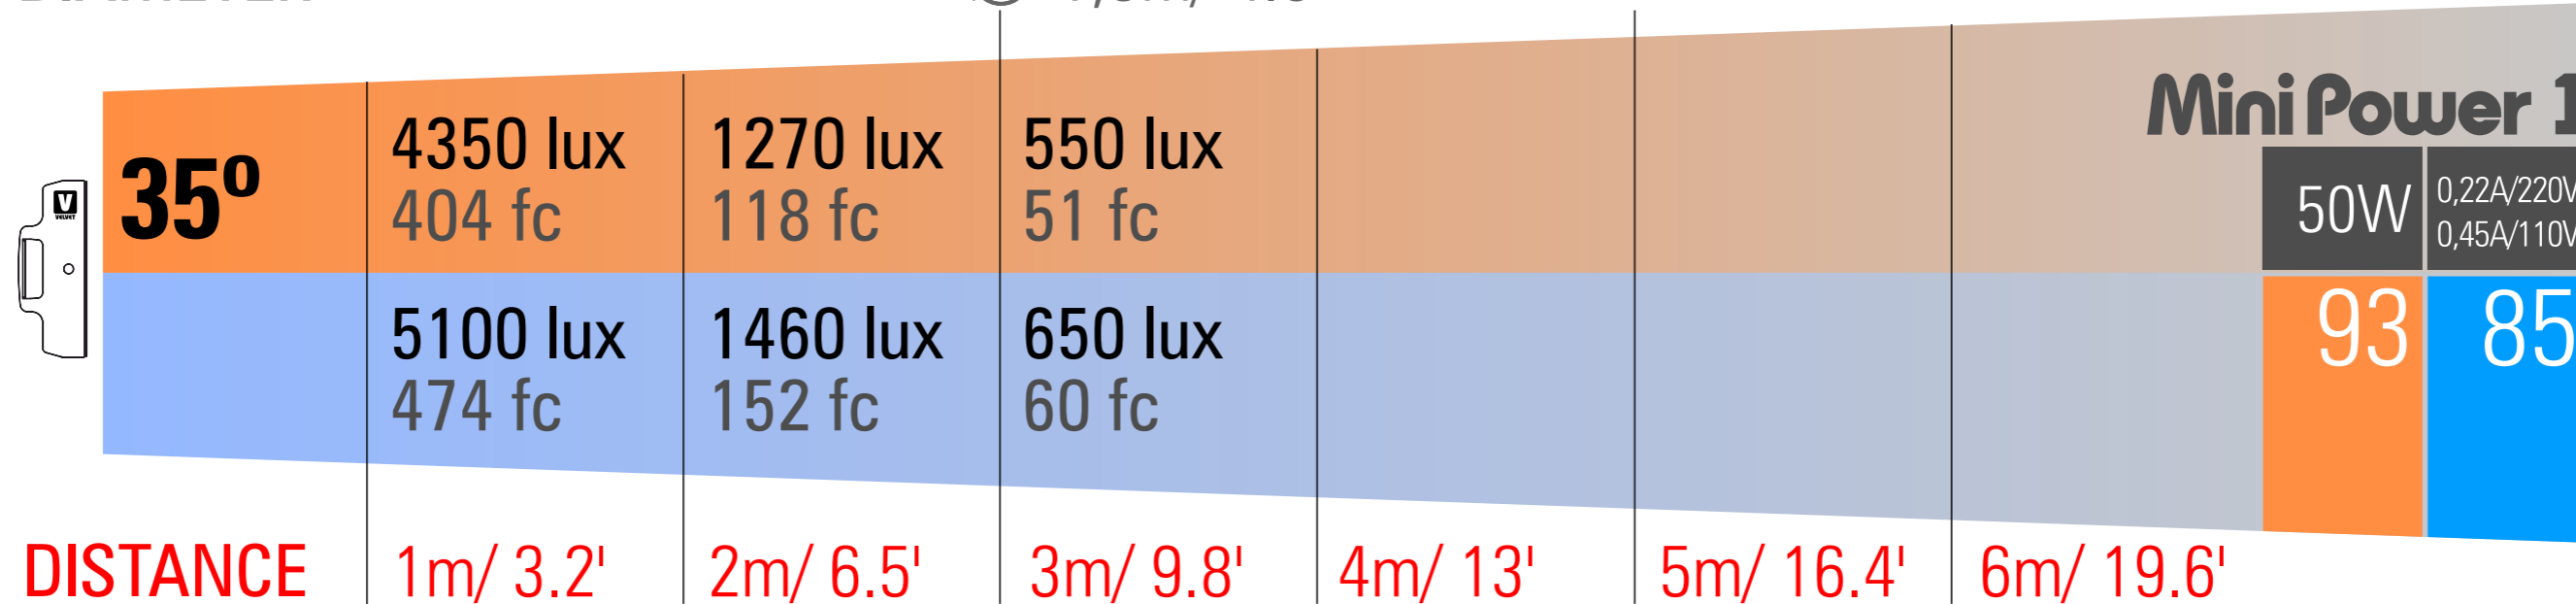



DIAMETER

∅ 2,8/ 9.1'

∅ 4,4m/ 14.4'

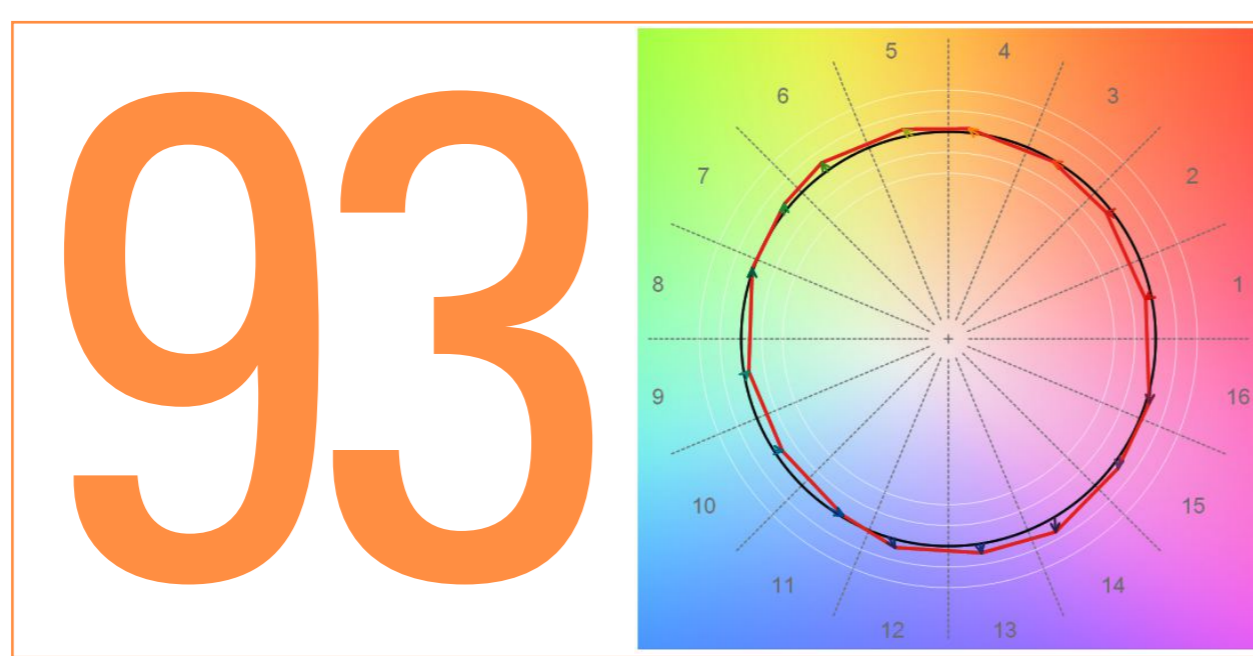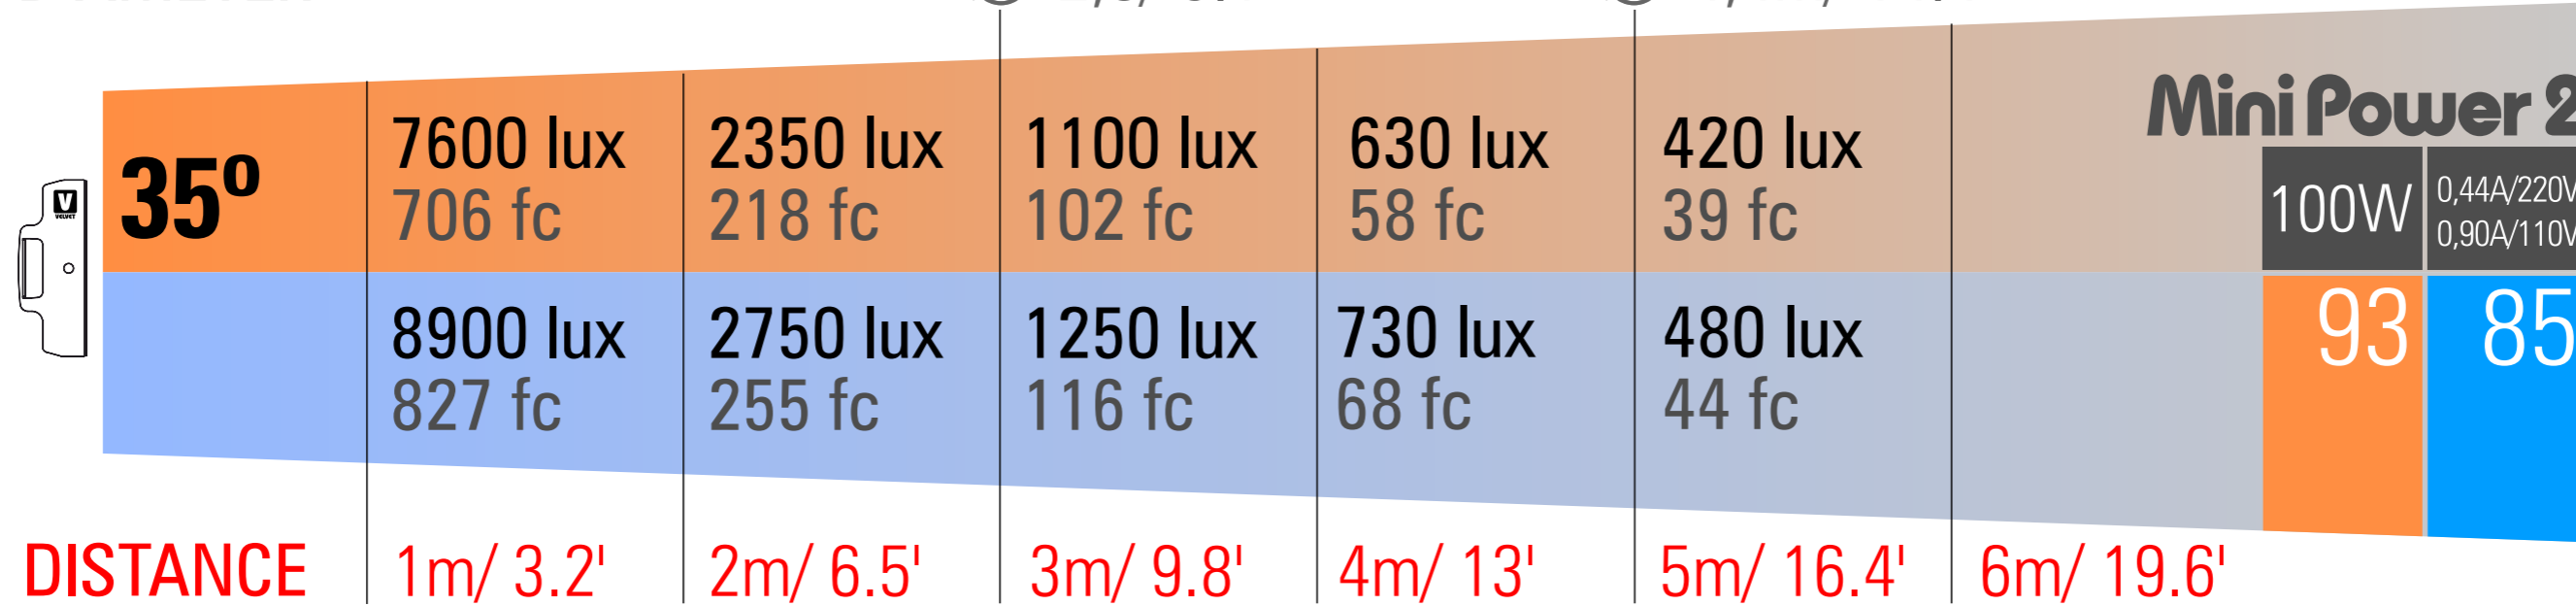

CCT 3246K. SSI PLANK 3200K=80

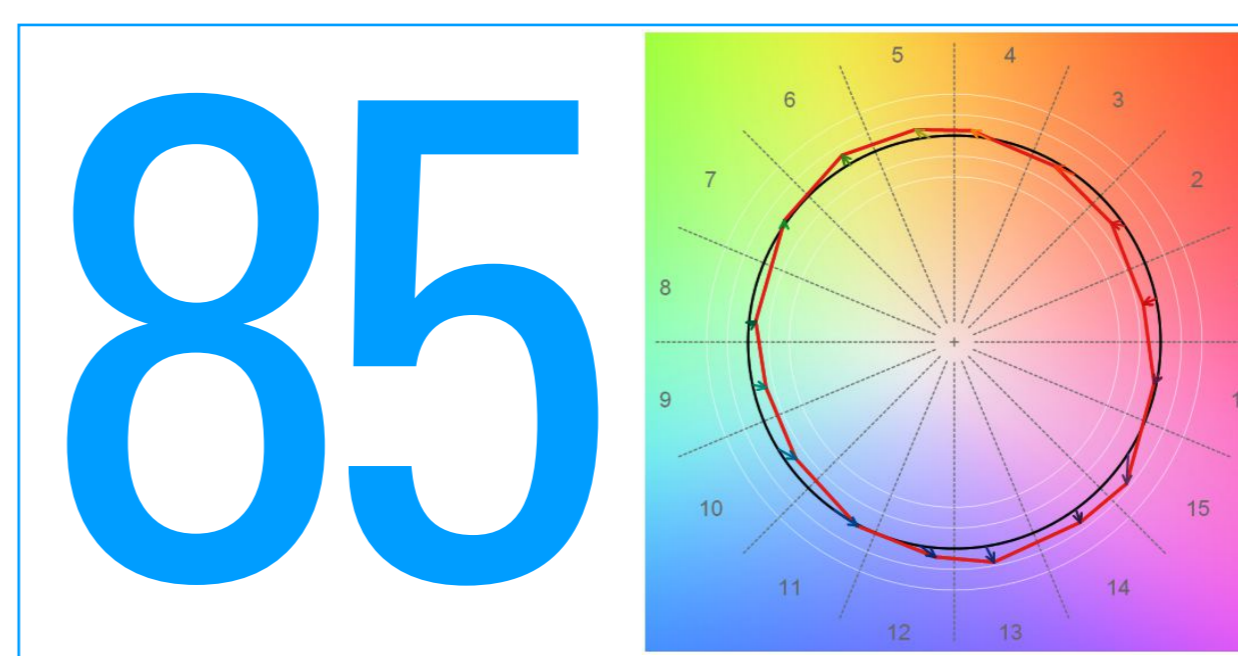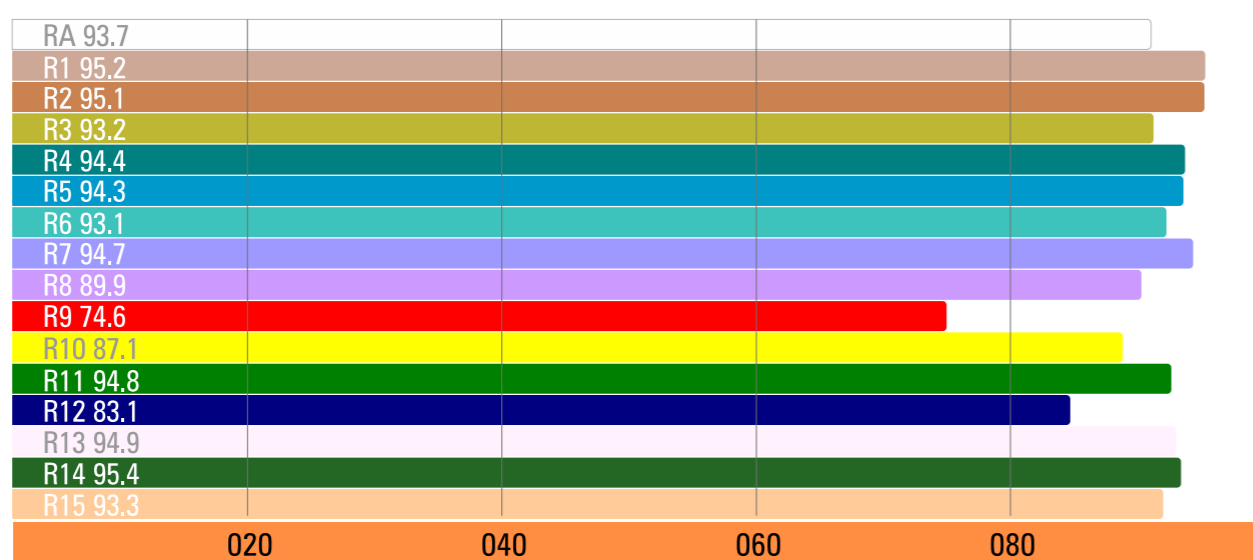

CCT 5540K. SSI CIE D 5600K=71

